


РАЗРЕЗ А-А М1:100

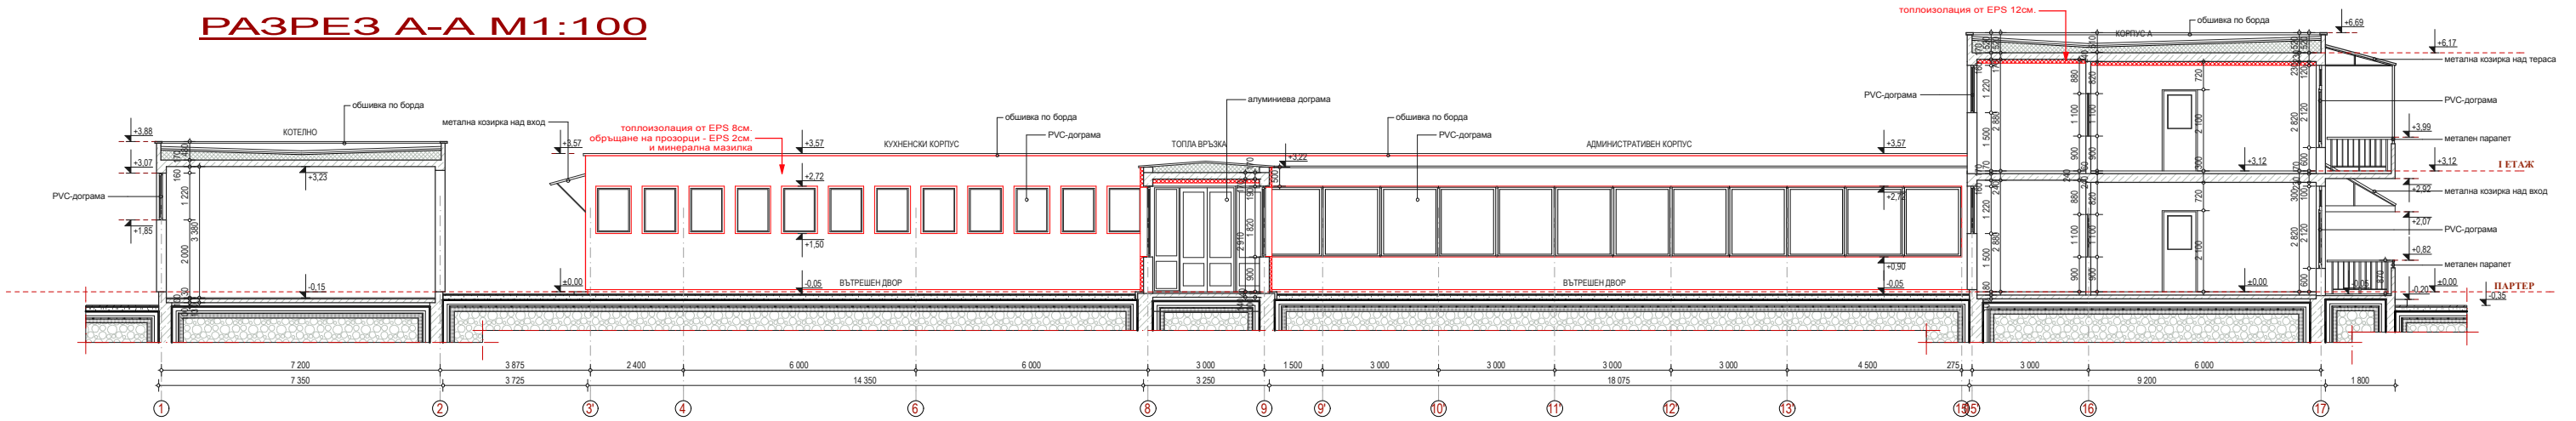

РАЗРЕЗ Б-Б М1:100

