


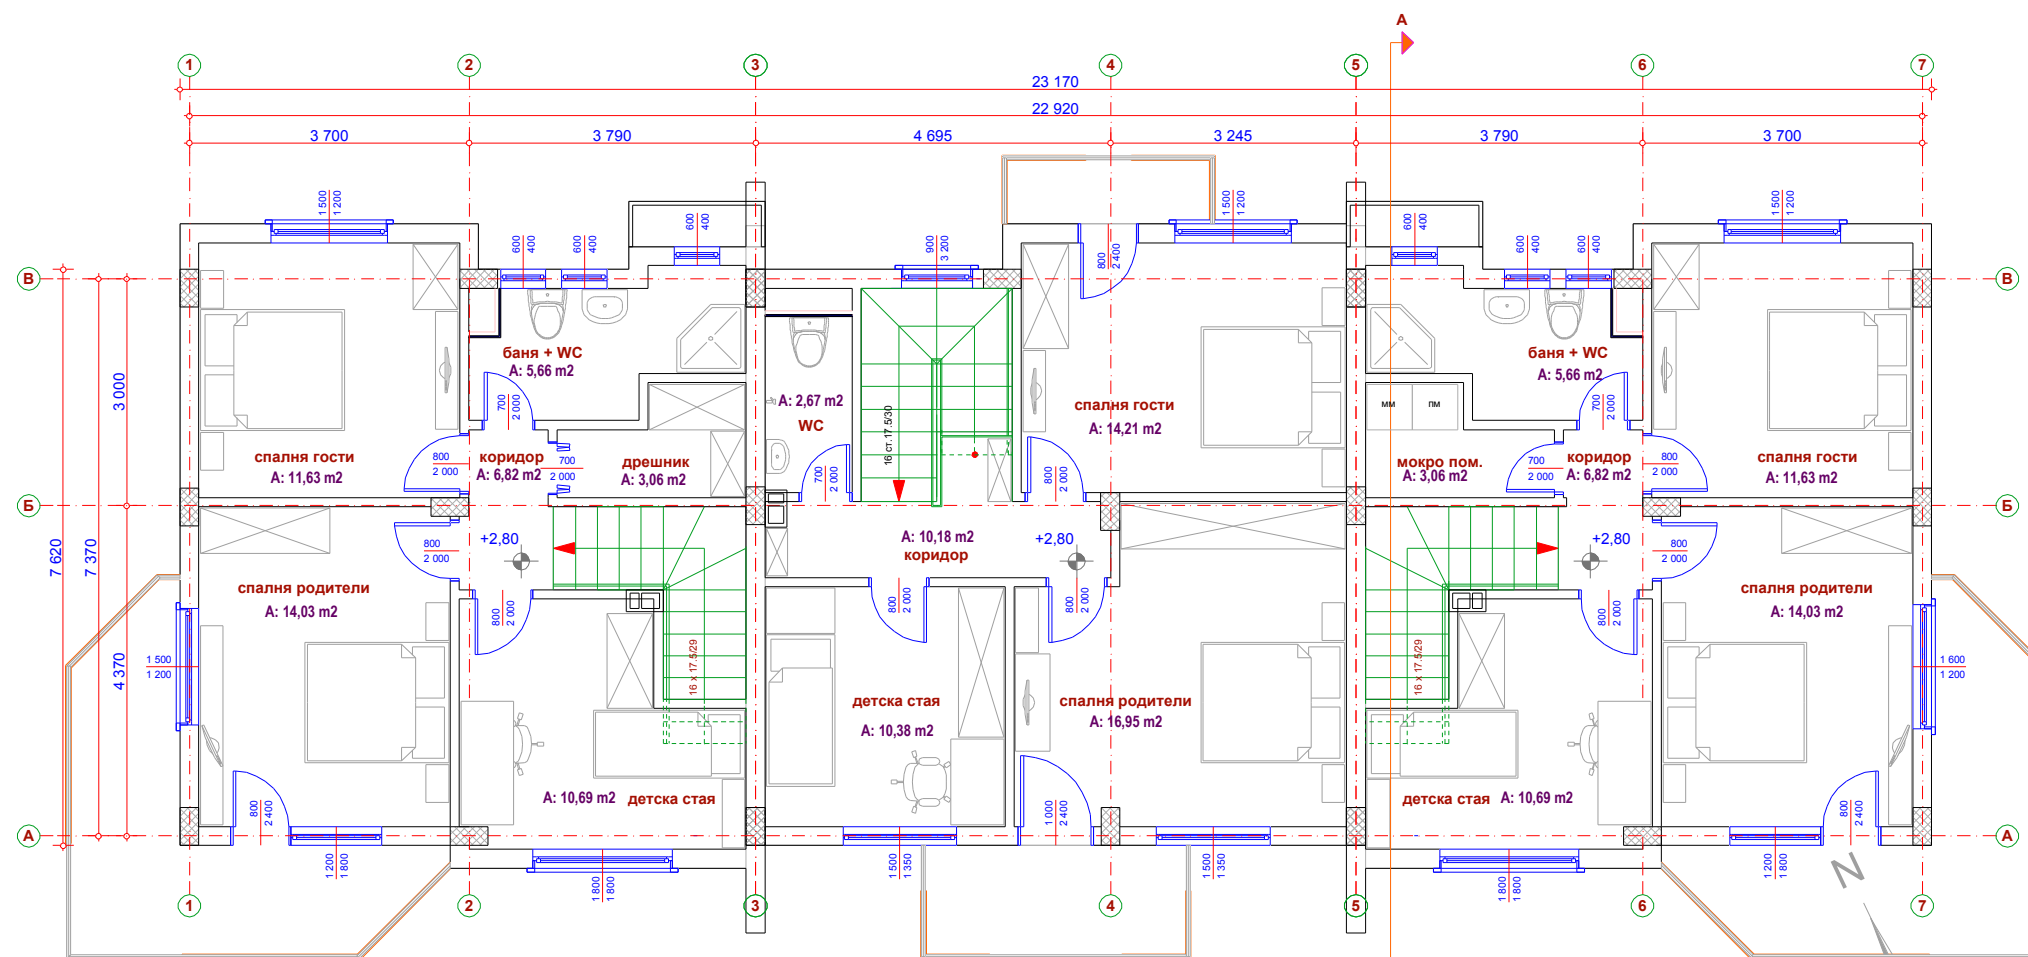

РАЗПРЕДЕЛЕНИЕ НА КОТА +2.80

М 1:100

ЗП_{на етаж} = 218.52m²

РЗП = 395.08m²